

Hillsboro School District
Poynter Middle School - Seismic & HVAC Upgrades
1535 NE Grant Street
Hillsboro, OR 97124-3421




Project

Consultant

Revisions

No.	Description	Date

Stamp

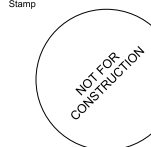

Issuance

50% Construction Documents

Date
08/28/2018

Project Number
18013


Drawing Title
OVERALL PLAN

Sheet No.

A2.02

Phase 1: 3/25/19 - 6/14/19
Phase 2: 6/18/19 - 8/30/19
Phase 2B: 6/18/19 - 10/4/19
Phase 3: 9/3/19 - 11/27/19
Phase 4: 11/27/19 - 2/10/20

Substantial Completion 2/10/20

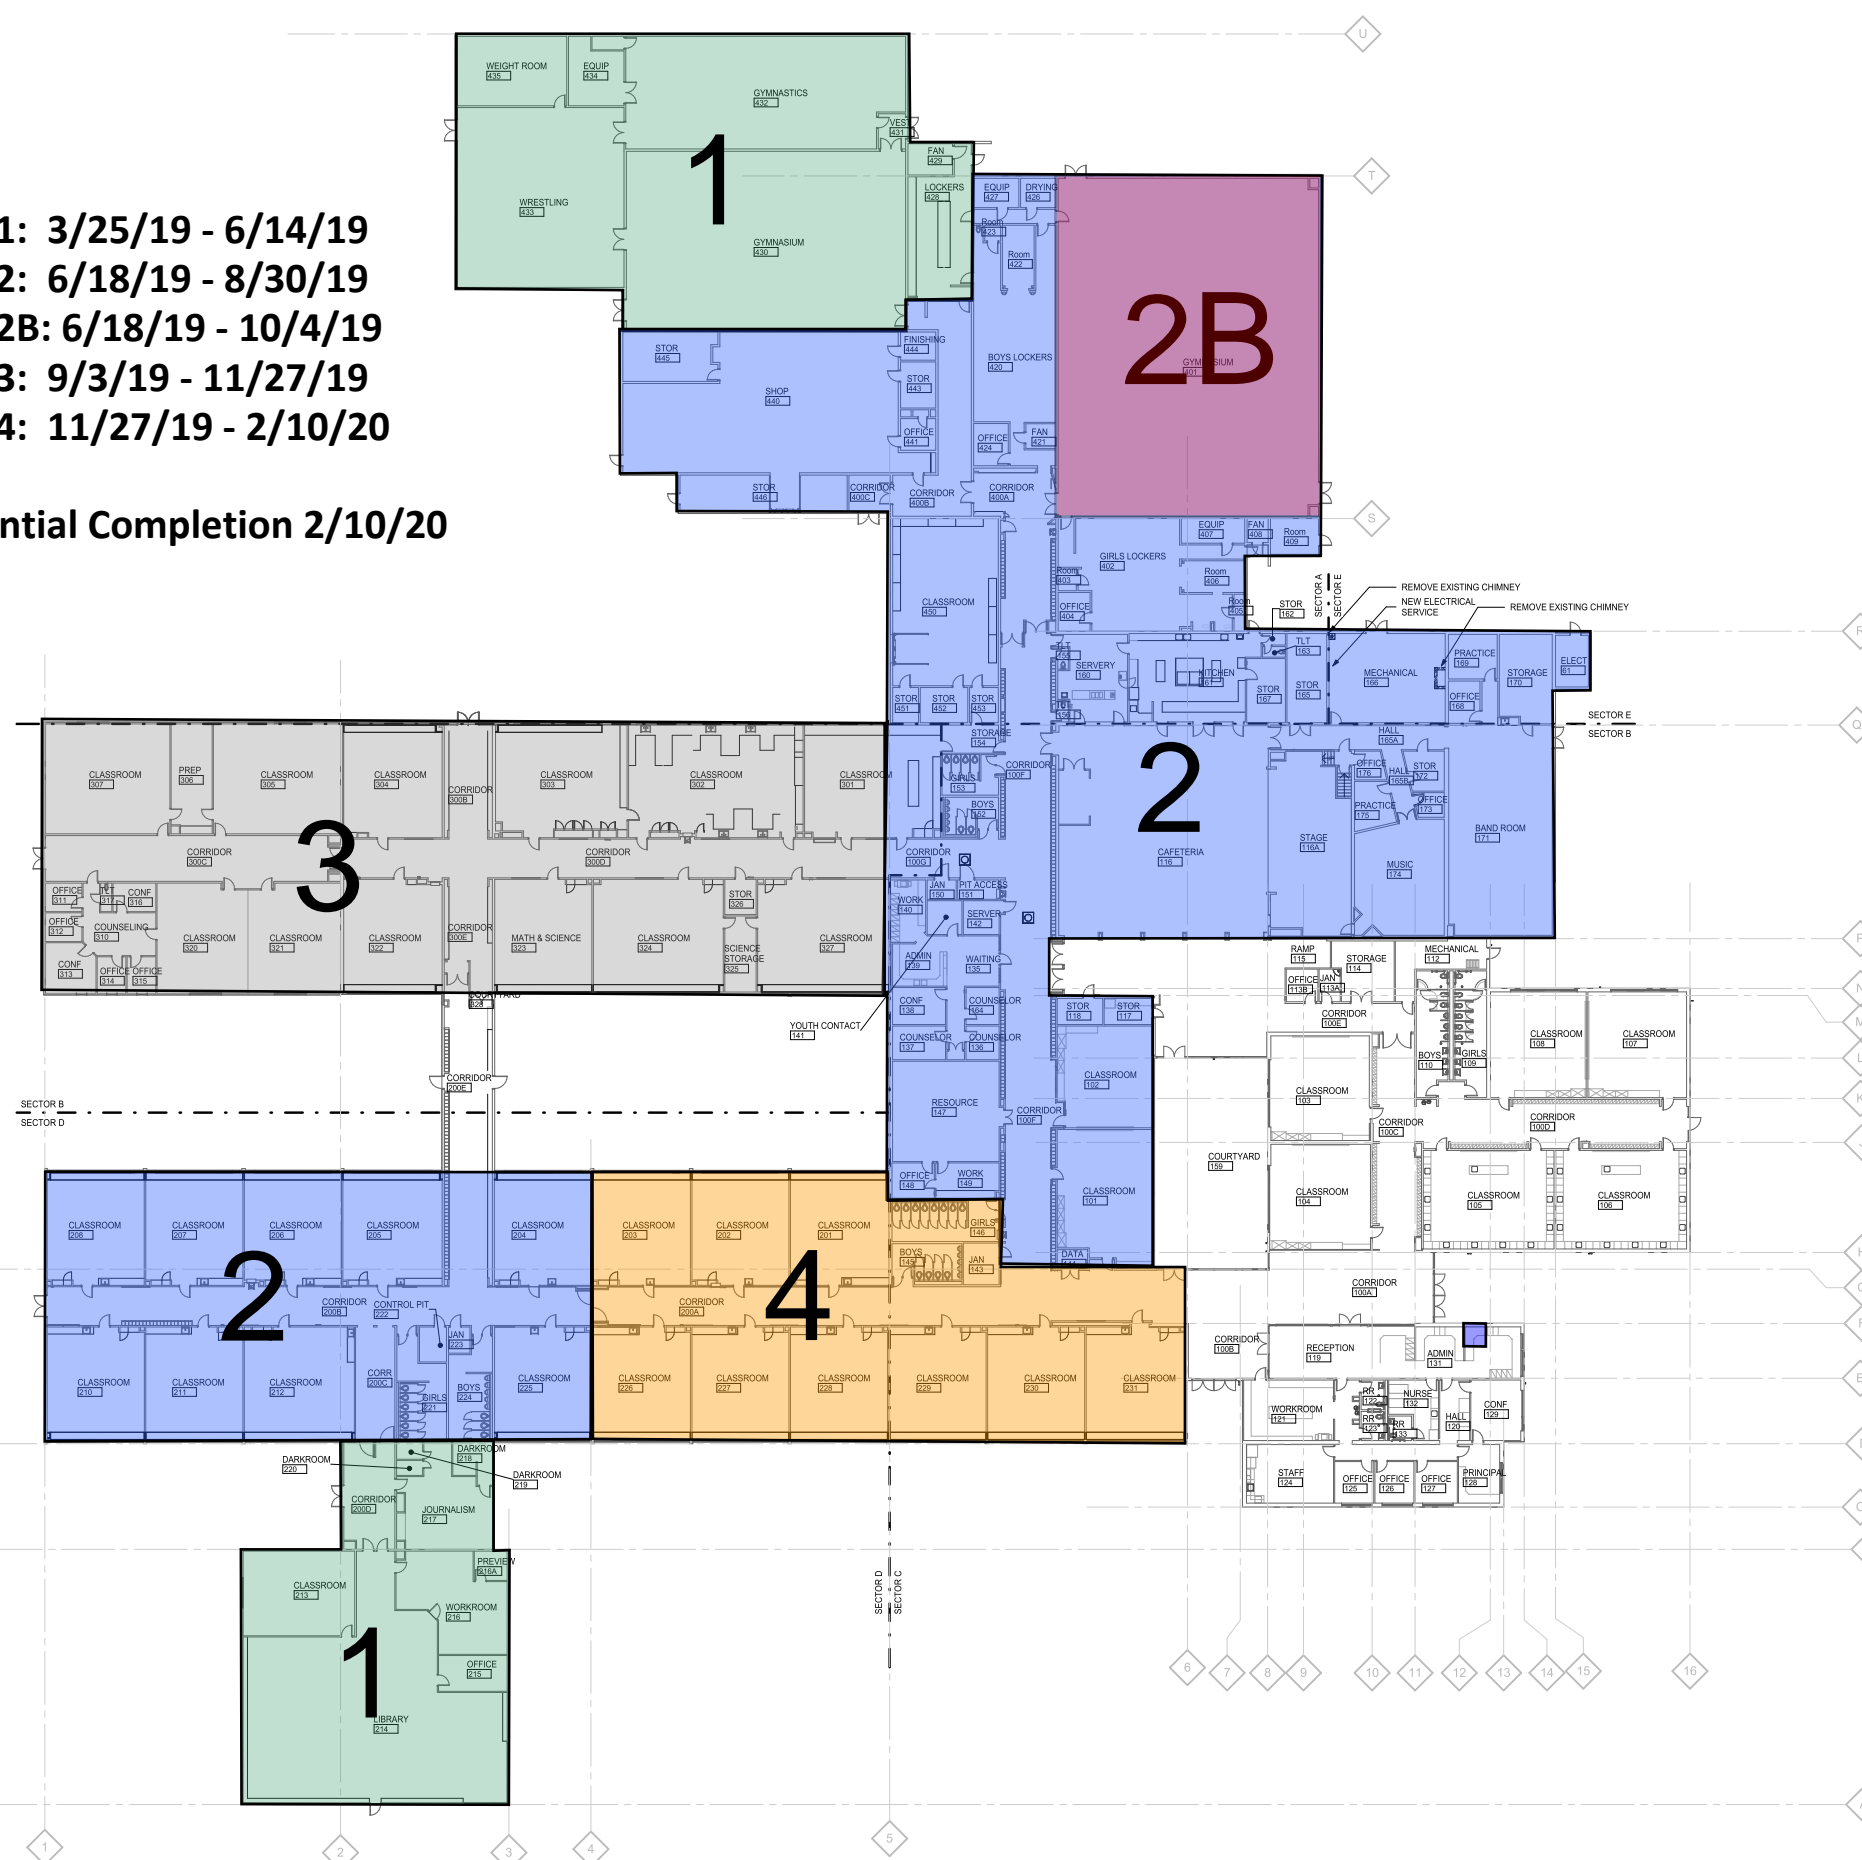

1 OVERALL FLOOR PLAN
1" = 20'-0"

