


CENTURY HIGH SCHOOL
EARLY CHILDHOOD EDUCATION

1 2 3 4 5 6 7 8 9

A
B
C
D
E
F
G
H
J
K

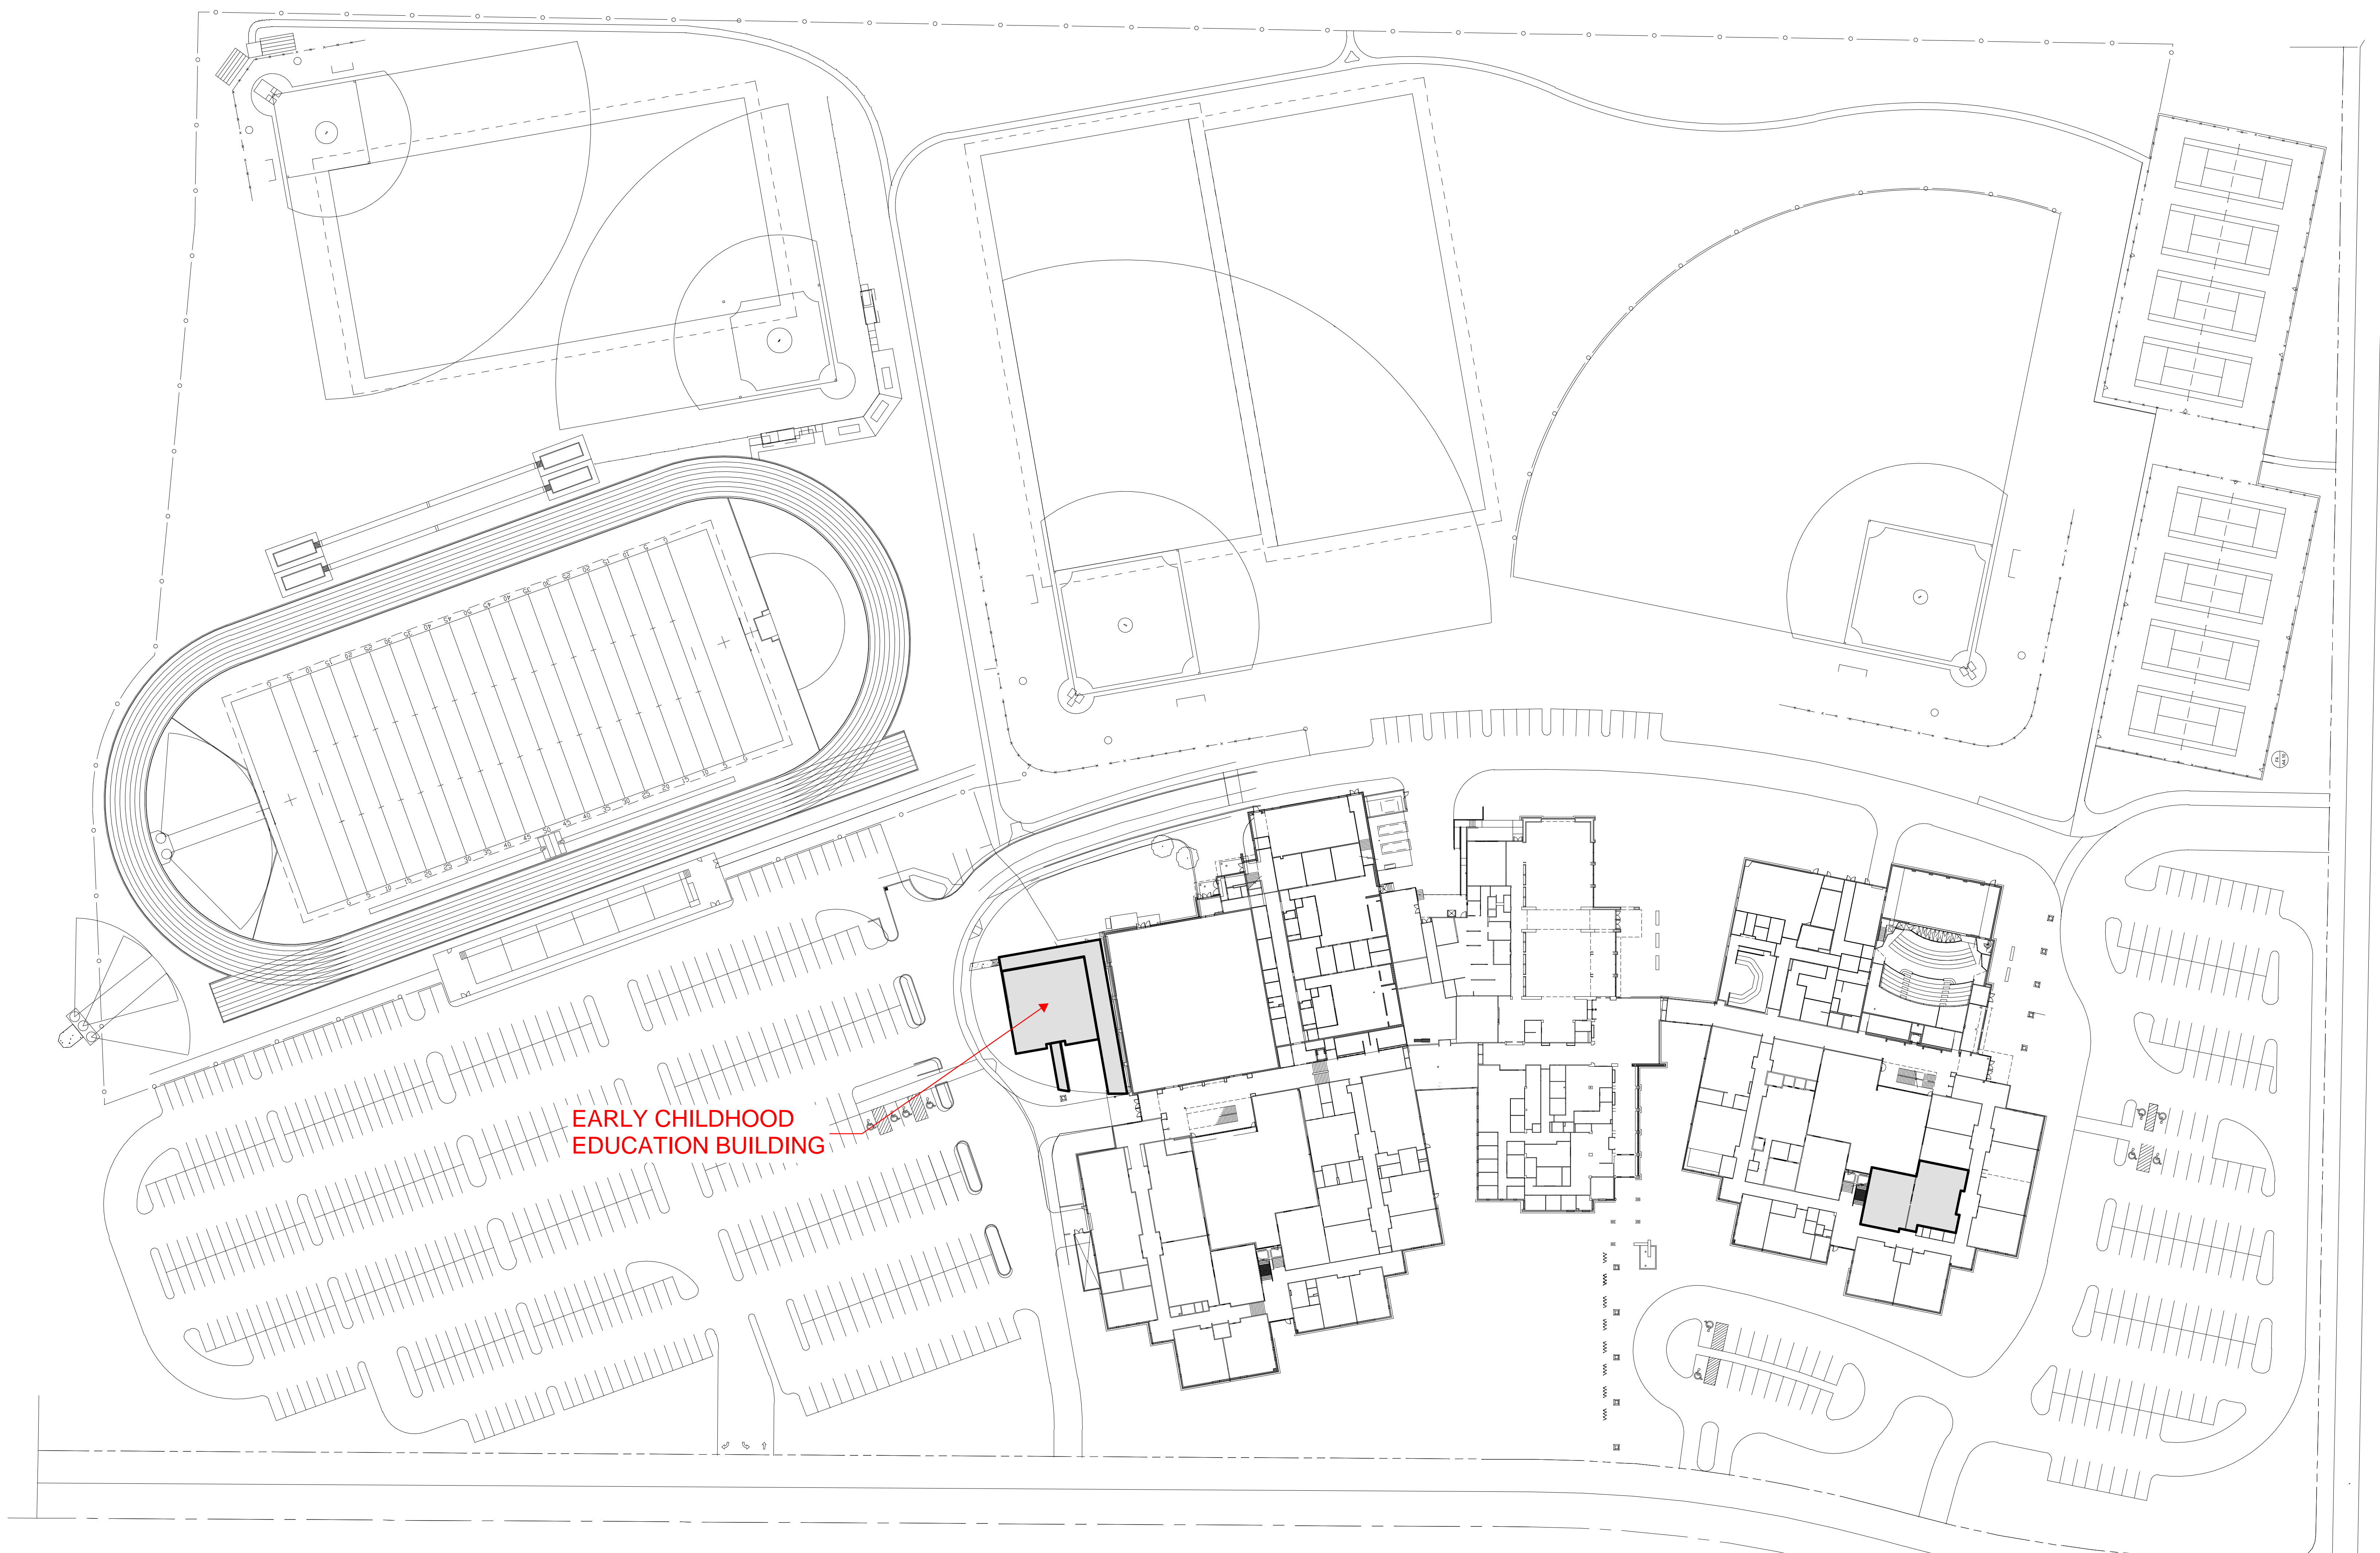

EARLY CHILDHOOD
EDUCATION BUILDING

DRAWING REVISIONS

LAND USE

CENTURY HIGH SCHOOL CTE

HILLSBORO SCHOOL DISTRICT

BLRB architects

TACOMA | SPOKANE | PORTLAND | BEND

1230 Pacific Ave Suite 700 WA 98402 253.627.5599	505 W Riverside Suite 800 WA 98201 509.252.5080	621 SW Morrison St Suite 850 OR 97205 503.596.0270	404 SW Columbus St Suite 100 OR 97102
-----------------------------------------------------------	----------------------------------------------------------	-------------------------------------------------------------	---------------------------------------------

Drawing Title: SITE PLAN


Date: 9/21/2018 Drawn By: Author

Revised: Project No. 17.52P

Stamp Sheet No.

A1.0

K1 SITE PLAN
1" = 50'-0" @ FULL SIZE
0 1' 2' 4'

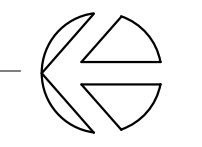

11/1/2018 11:46:38 AM