

ELEMENTARY SCHOOL NO. 28

PROPOSED PERSPECTIVES





NORTH PERSPECTIVE



SOUTH PERSPECTIVE

ELEMENTARY SCHOOL NO. 28


PROPOSED SITE PLAN

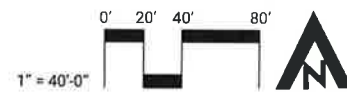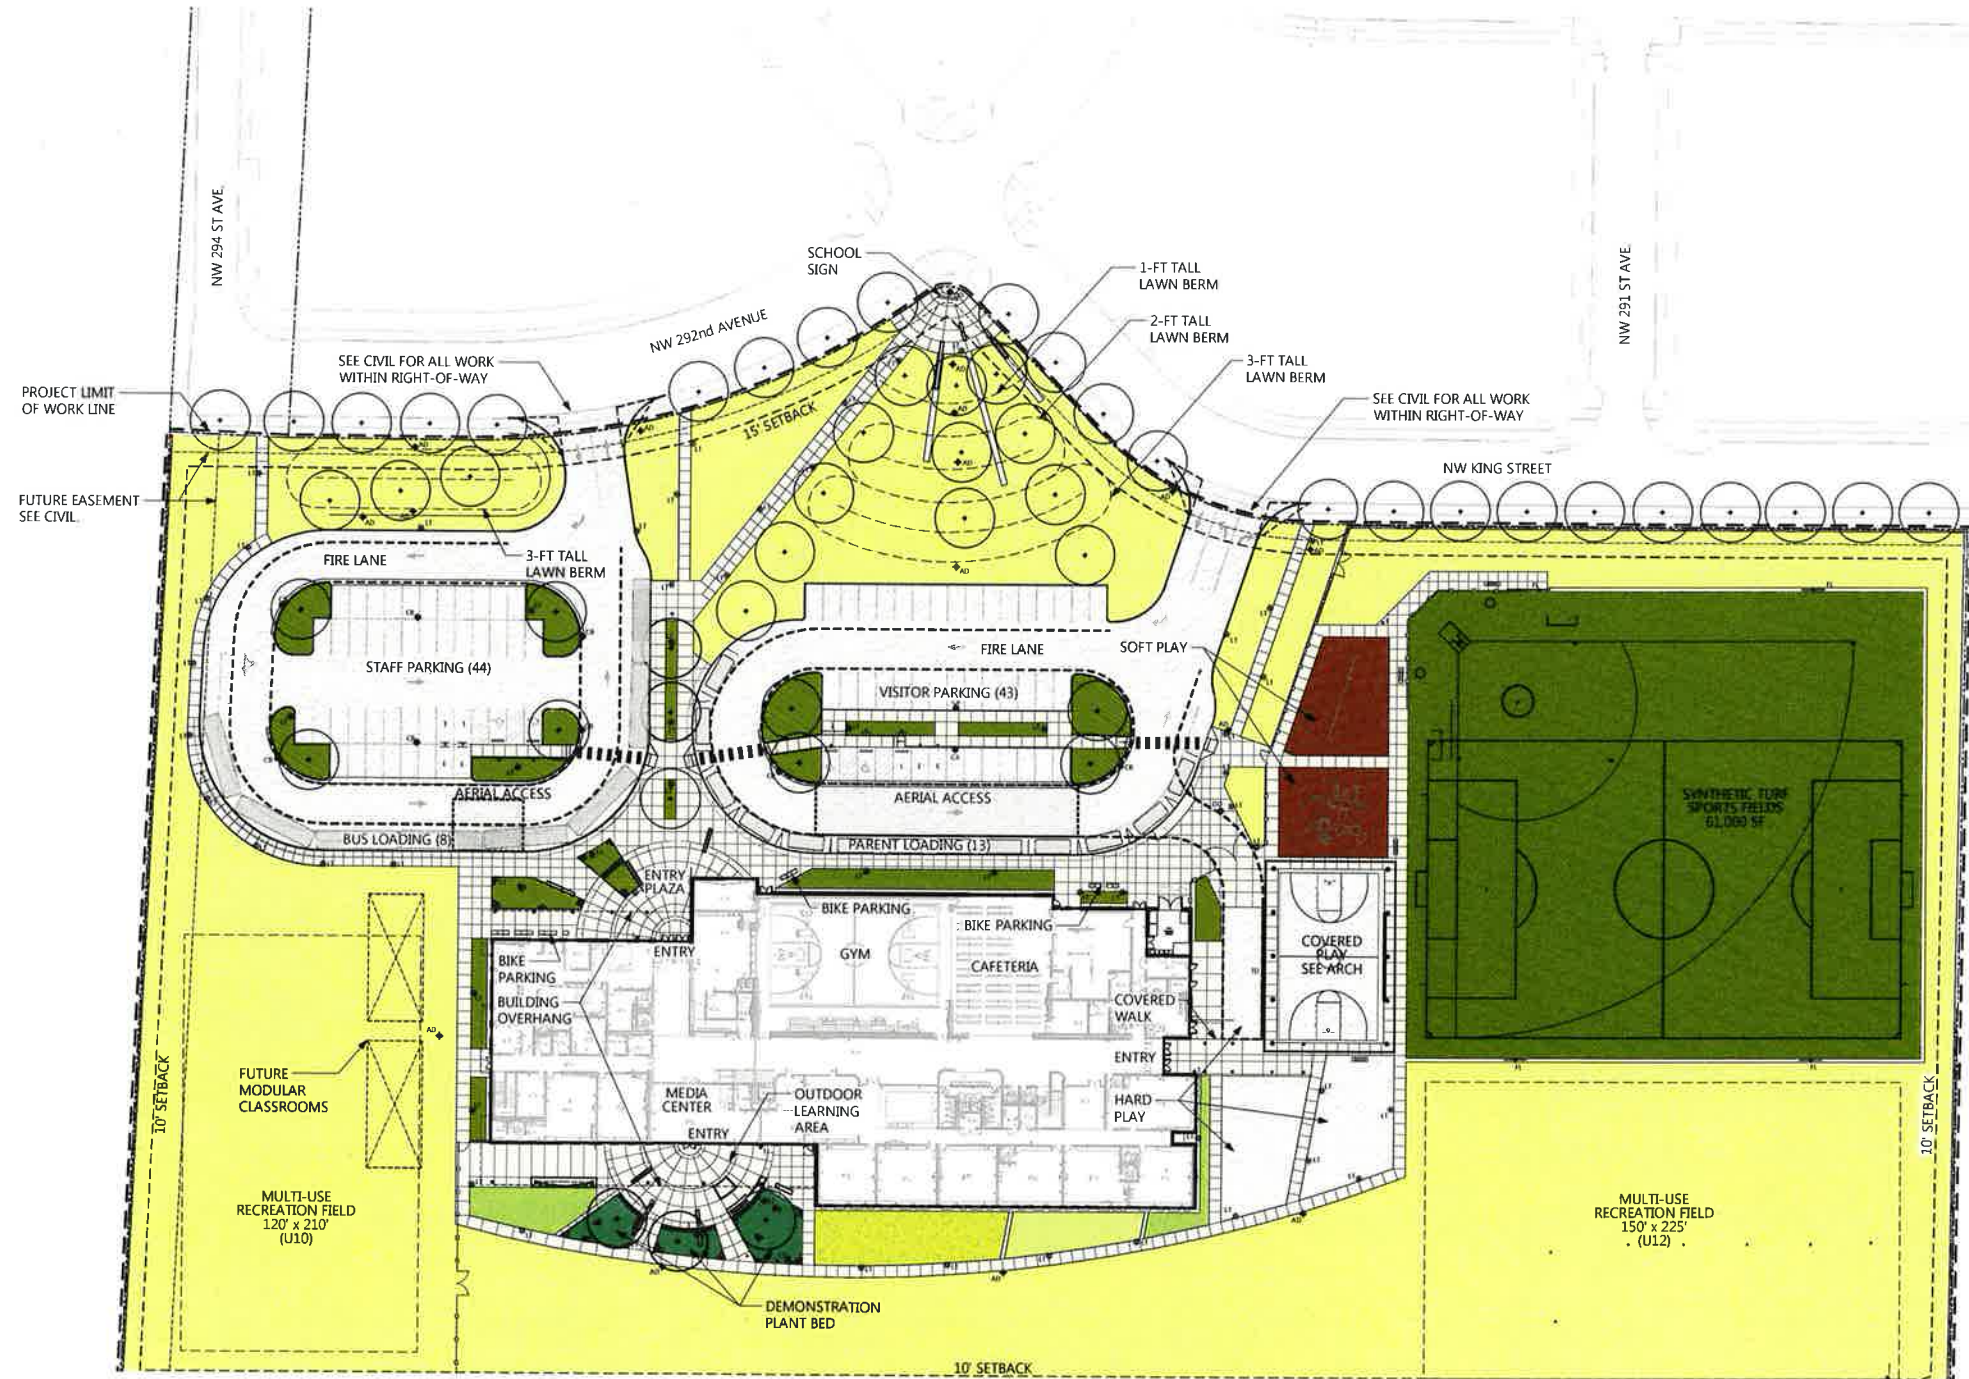

ELEMENTARY SCHOOL NO. 28

PROPOSED FLOOR PLANS

SECOND LEVEL

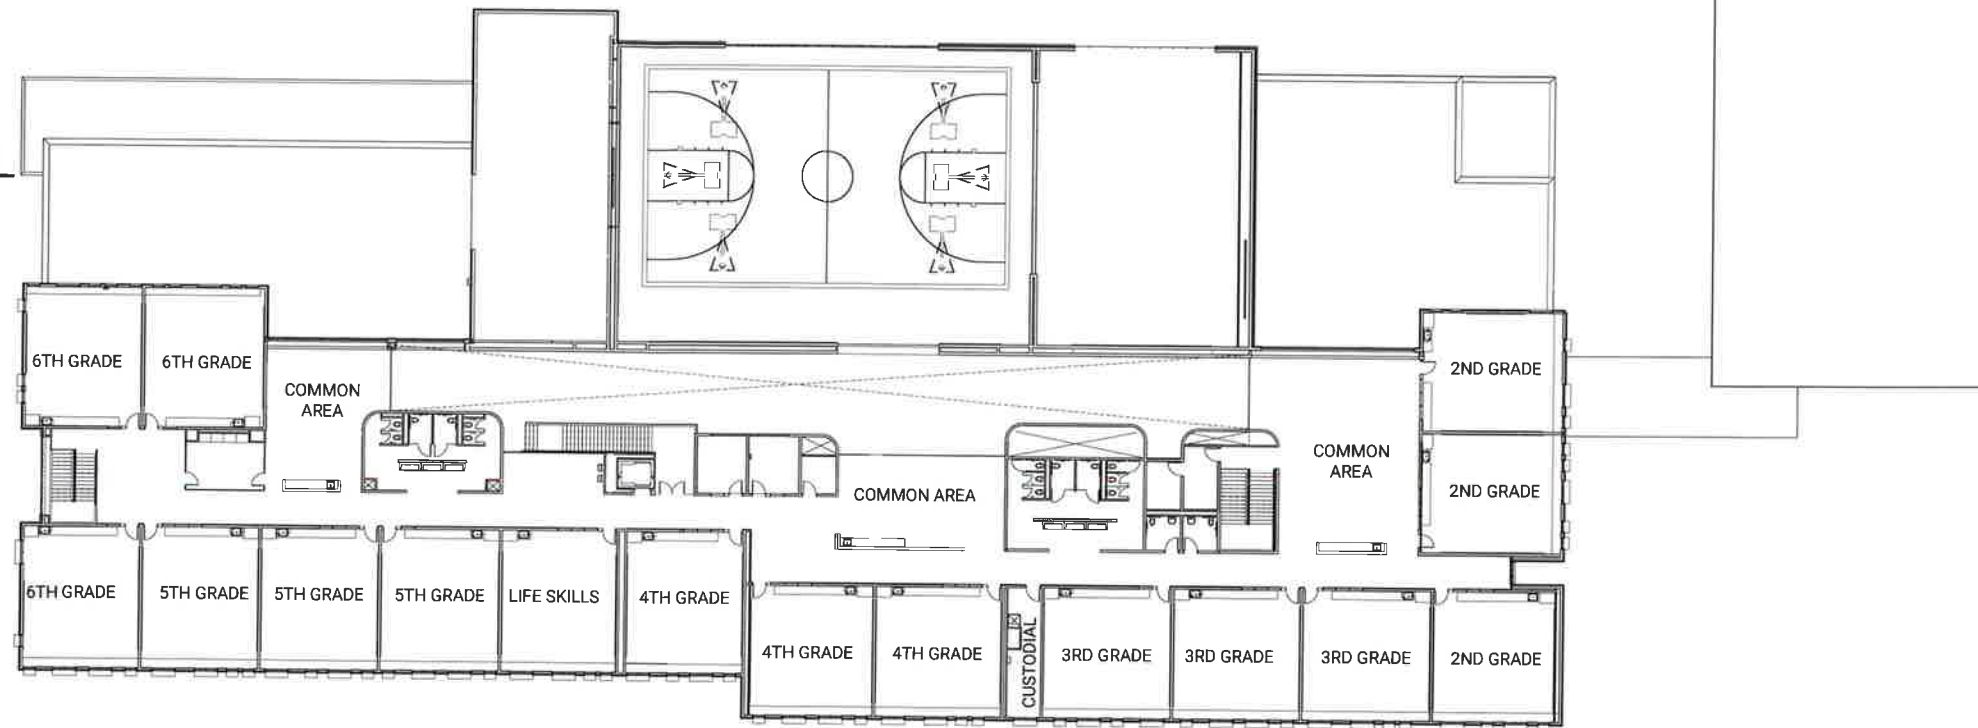

FIRST LEVEL

